


Depth of Fill:
This lot is subject to 0.5m of fill.

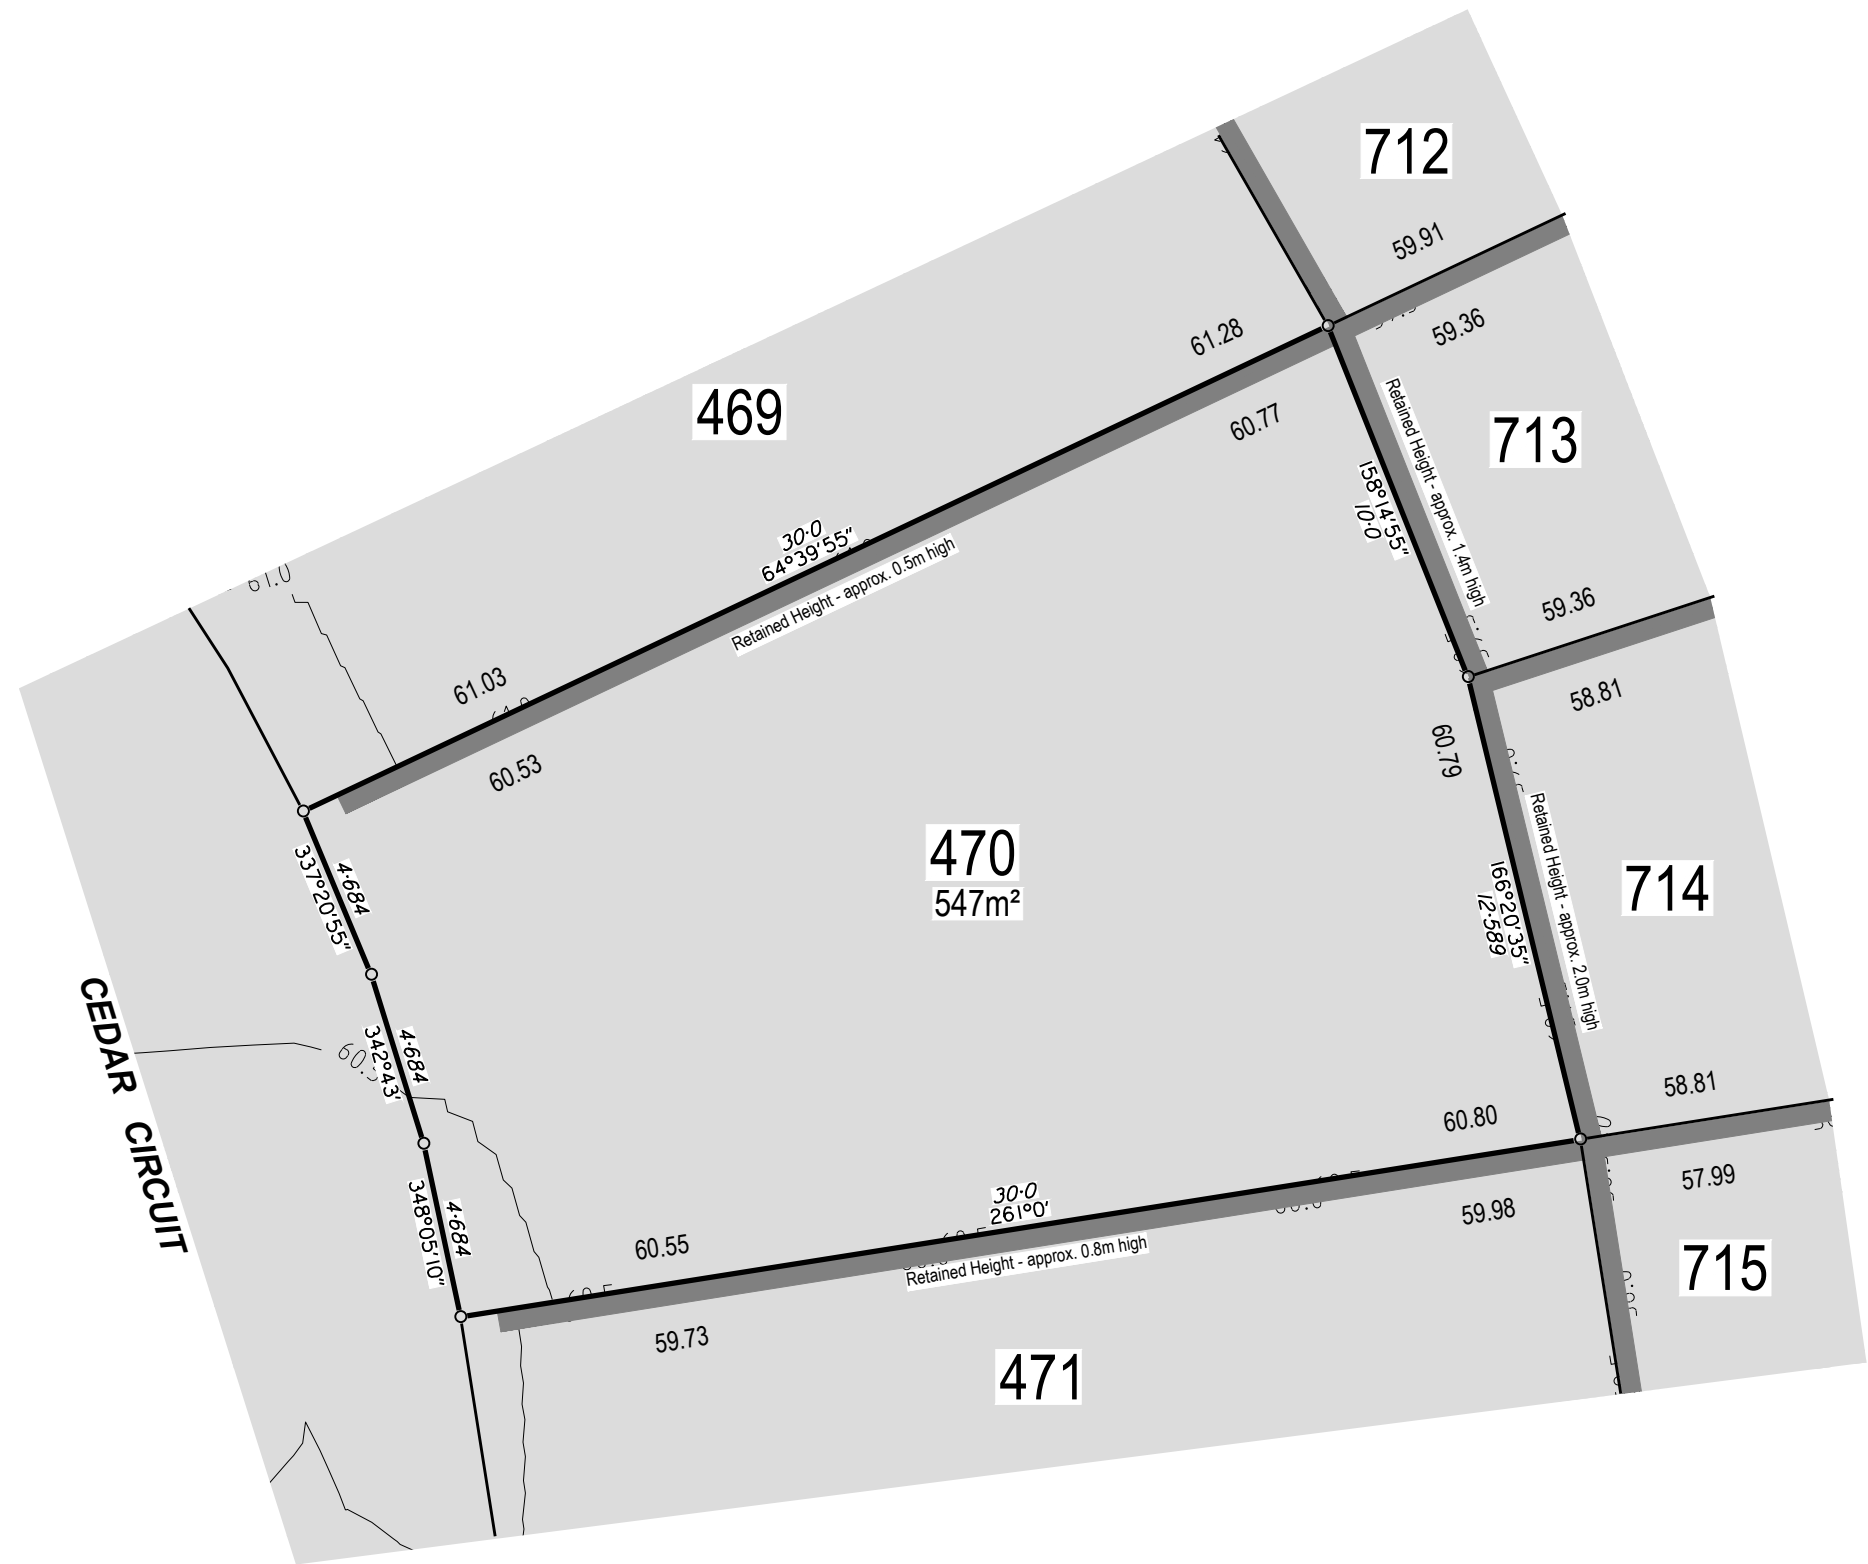

FRASERS
PROPERTY

DISCLOSURE PLAN

FOR PROPOSED LOT 470

Proposed Lot 470 is currently described as part of Lot 4 on SP332712. Situated at Round Mountain in the locality of New Beith.

LEGEND

- 00.00 PAD LEVEL
- +1.0 DESIGN FILL CONTOUR (0.5m INTERVAL)
- 35.0 DESIGN F.S.L. SURFACE LEVEL CONTOUR (0.5m INTERVAL)
- AREA OF FILL
- RETAINING WALL

Note:
For further building requirements see Proposed Round Mountain, New Beith - Precinct B Plan of Development P0055018 / POD-01-POD-03 dated 12 June 2026 by URBS.

Surveyors Note:
This plan has been prepared by RPS AAP Consulting Pty Ltd (ACN 117 883 173), which is registered with the Surveyors Board of Queensland as a Cadastral Surveyor.

Builders Note:
Builders shall not build off the design levels shown; a site survey is required. This note is an integral part of this plan.

Engineering Note:
Engineering design information supplied digitally by Colliers. April 2026.

Compaction Statement:
All earthworks shall be carried out in Accordance with AS3798 -2007 with a testing regime in accordance with AS2007-1996 Level 1 and further compaction methodology in Accordance with AS3798-1996

SCALE
NOTE: ALL AREAS AND DIMENSIONS ARE SUBJECT TO FINAL SURVEY



Local Authority : Logan City
Height Datum : AHD
Height Origin: PM126832 RL 45.63
Contour Interval : 0.5 m
ENG : 2026-04-29 COLLIERS
Precinct B design base (DISC & PHSP)
BDY : I51729 Boundary_
ProjectDatum_20260311
Surveyor: GAJ (PREC B R2)
Drawn : BJB
Scale : 1:200 @ A3
Date: 16 JULY 2026
Dwg No: I51729-DISC-8c/470



RPS AAP Consulting Pty Ltd
ACN 117 883 173
ABN 97 117 883 173
Lakeside Corporate Space, Suite 425, Level 2
Building 4, 34-36 Glenferrie Drive,
Robina PO Box 1048 Robina DC, Qld 4226
T +61 7 555 36900
F +61 7 555 36999
W rpsgroup.com

©COPYRIGHT PROTECTS THIS PLAN
Unauthorised reproduction or amendment
not permitted. Please contact the author.